


# SECOND FLOOR PLAN

SCALE: 1/4" = 1'-0"

PLAN 2-MOD

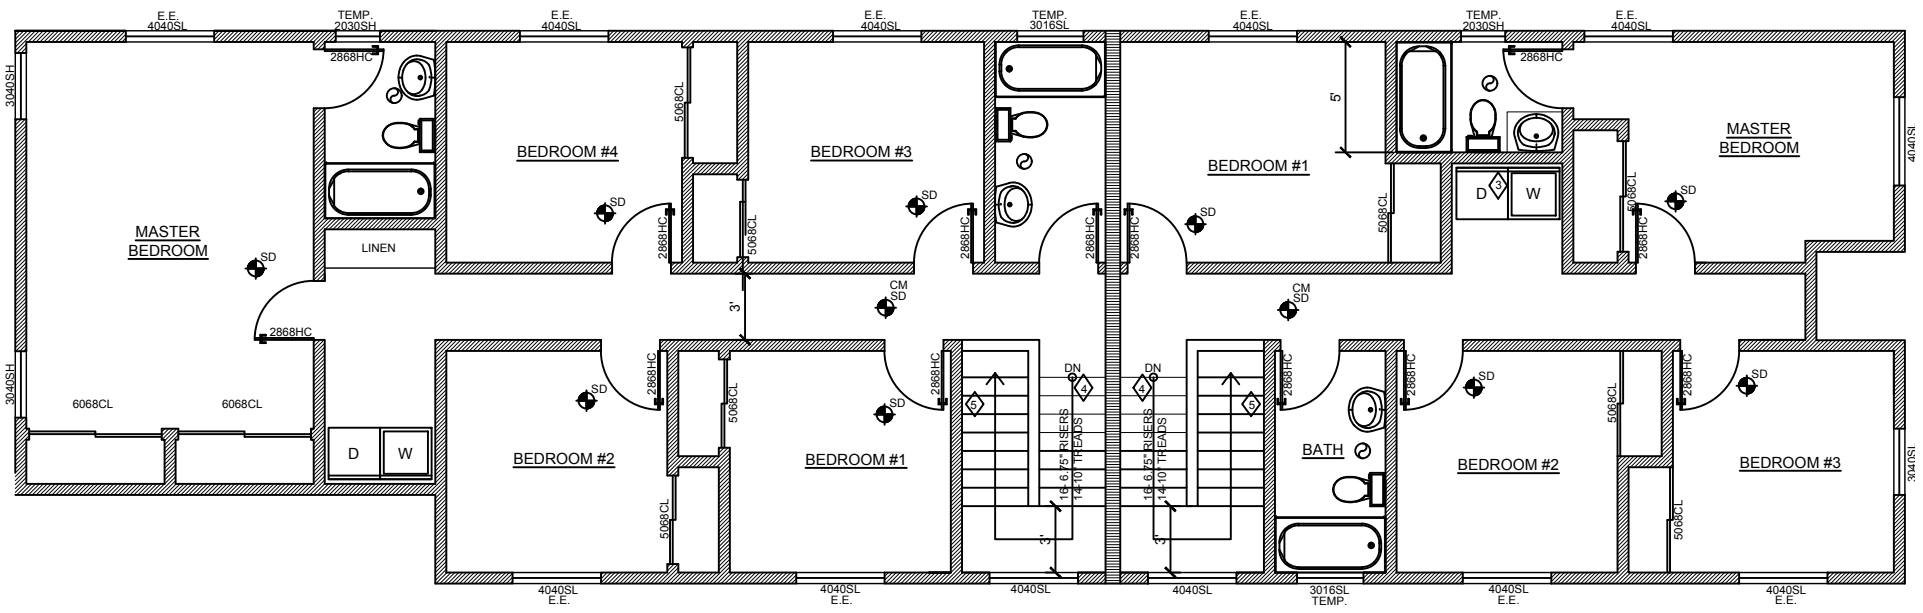

# SECOND FLOOR PLAN

SCALE: 1/4" = 1'-0"

PLAN 2-MOD