


SECOND FLOOR PLAN

SCALE: 1/4" = 1'-0"

PLAN 3-MOD

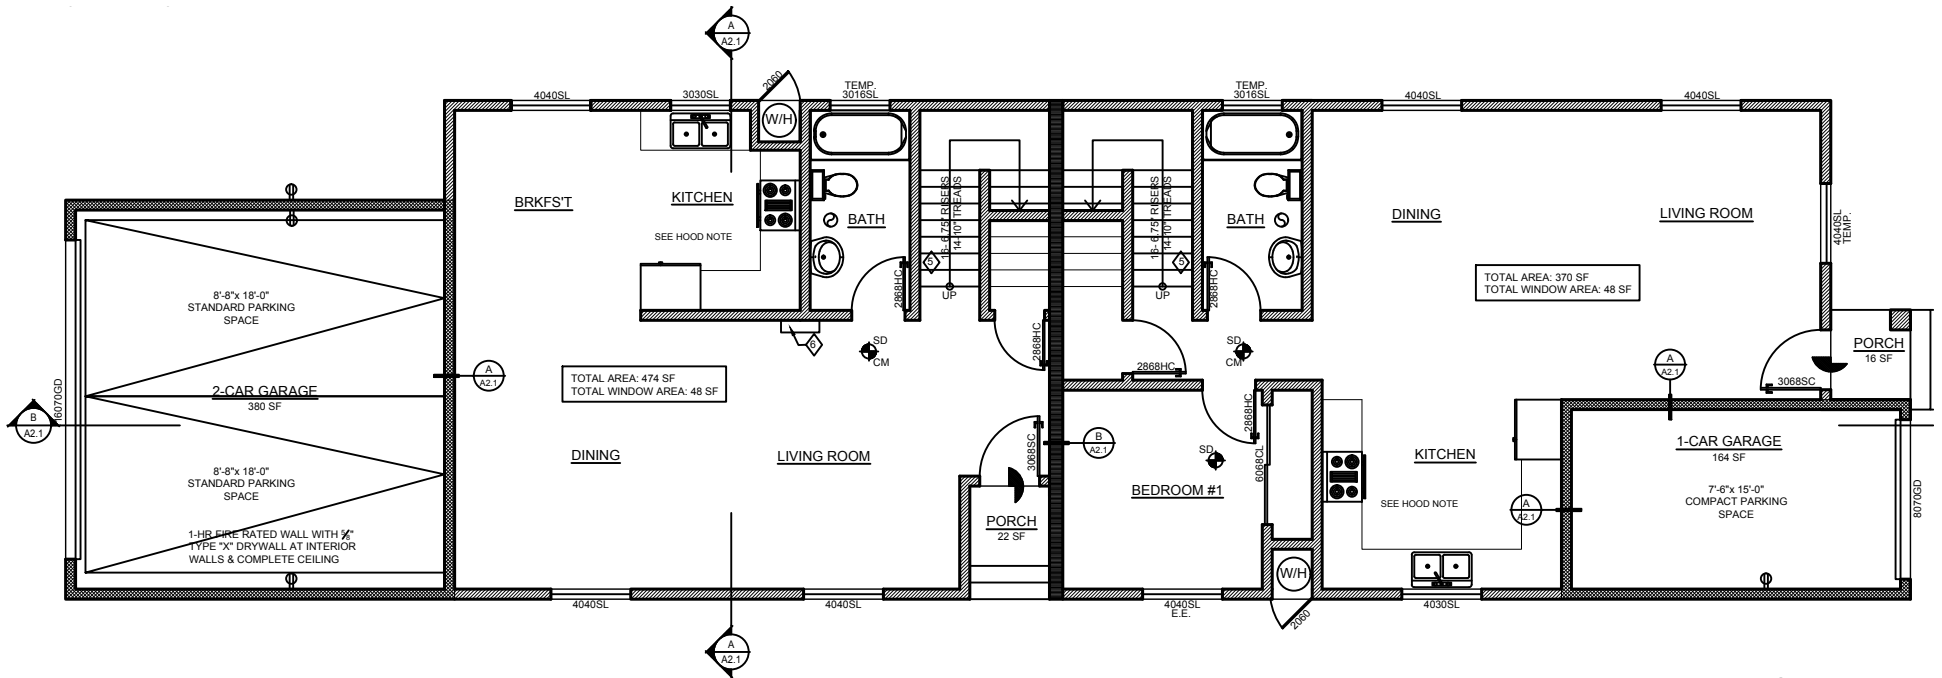

FIRST FLOOR PLAN

SCALE: 1/4" = 1'-0"

PLAN 3-MOD